

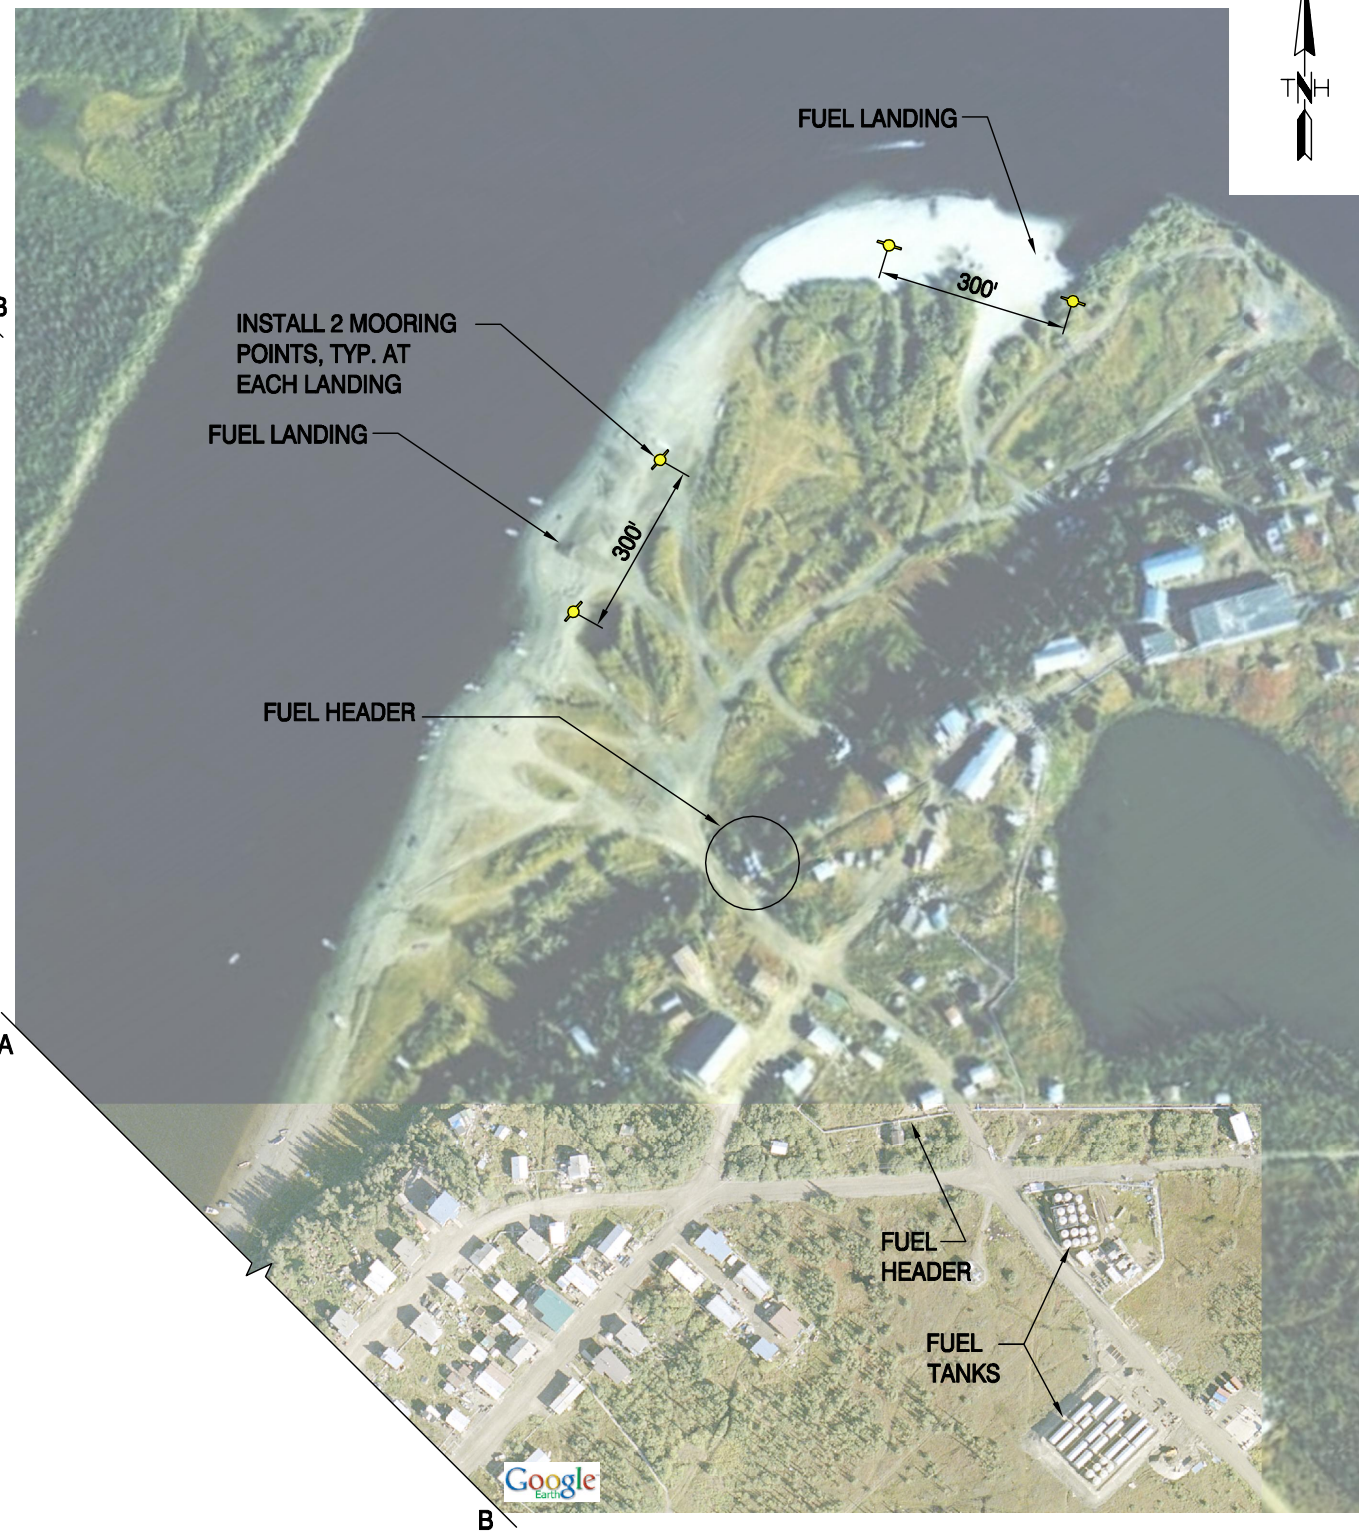


ROUTED: 1/19/2009 4:31 PM DRAWING PATH: \\A:\05049.006 Barge Landing System Design\0400 Drawings\Task 2\001 Working Drawings\MOORING_L32_KR.dwg

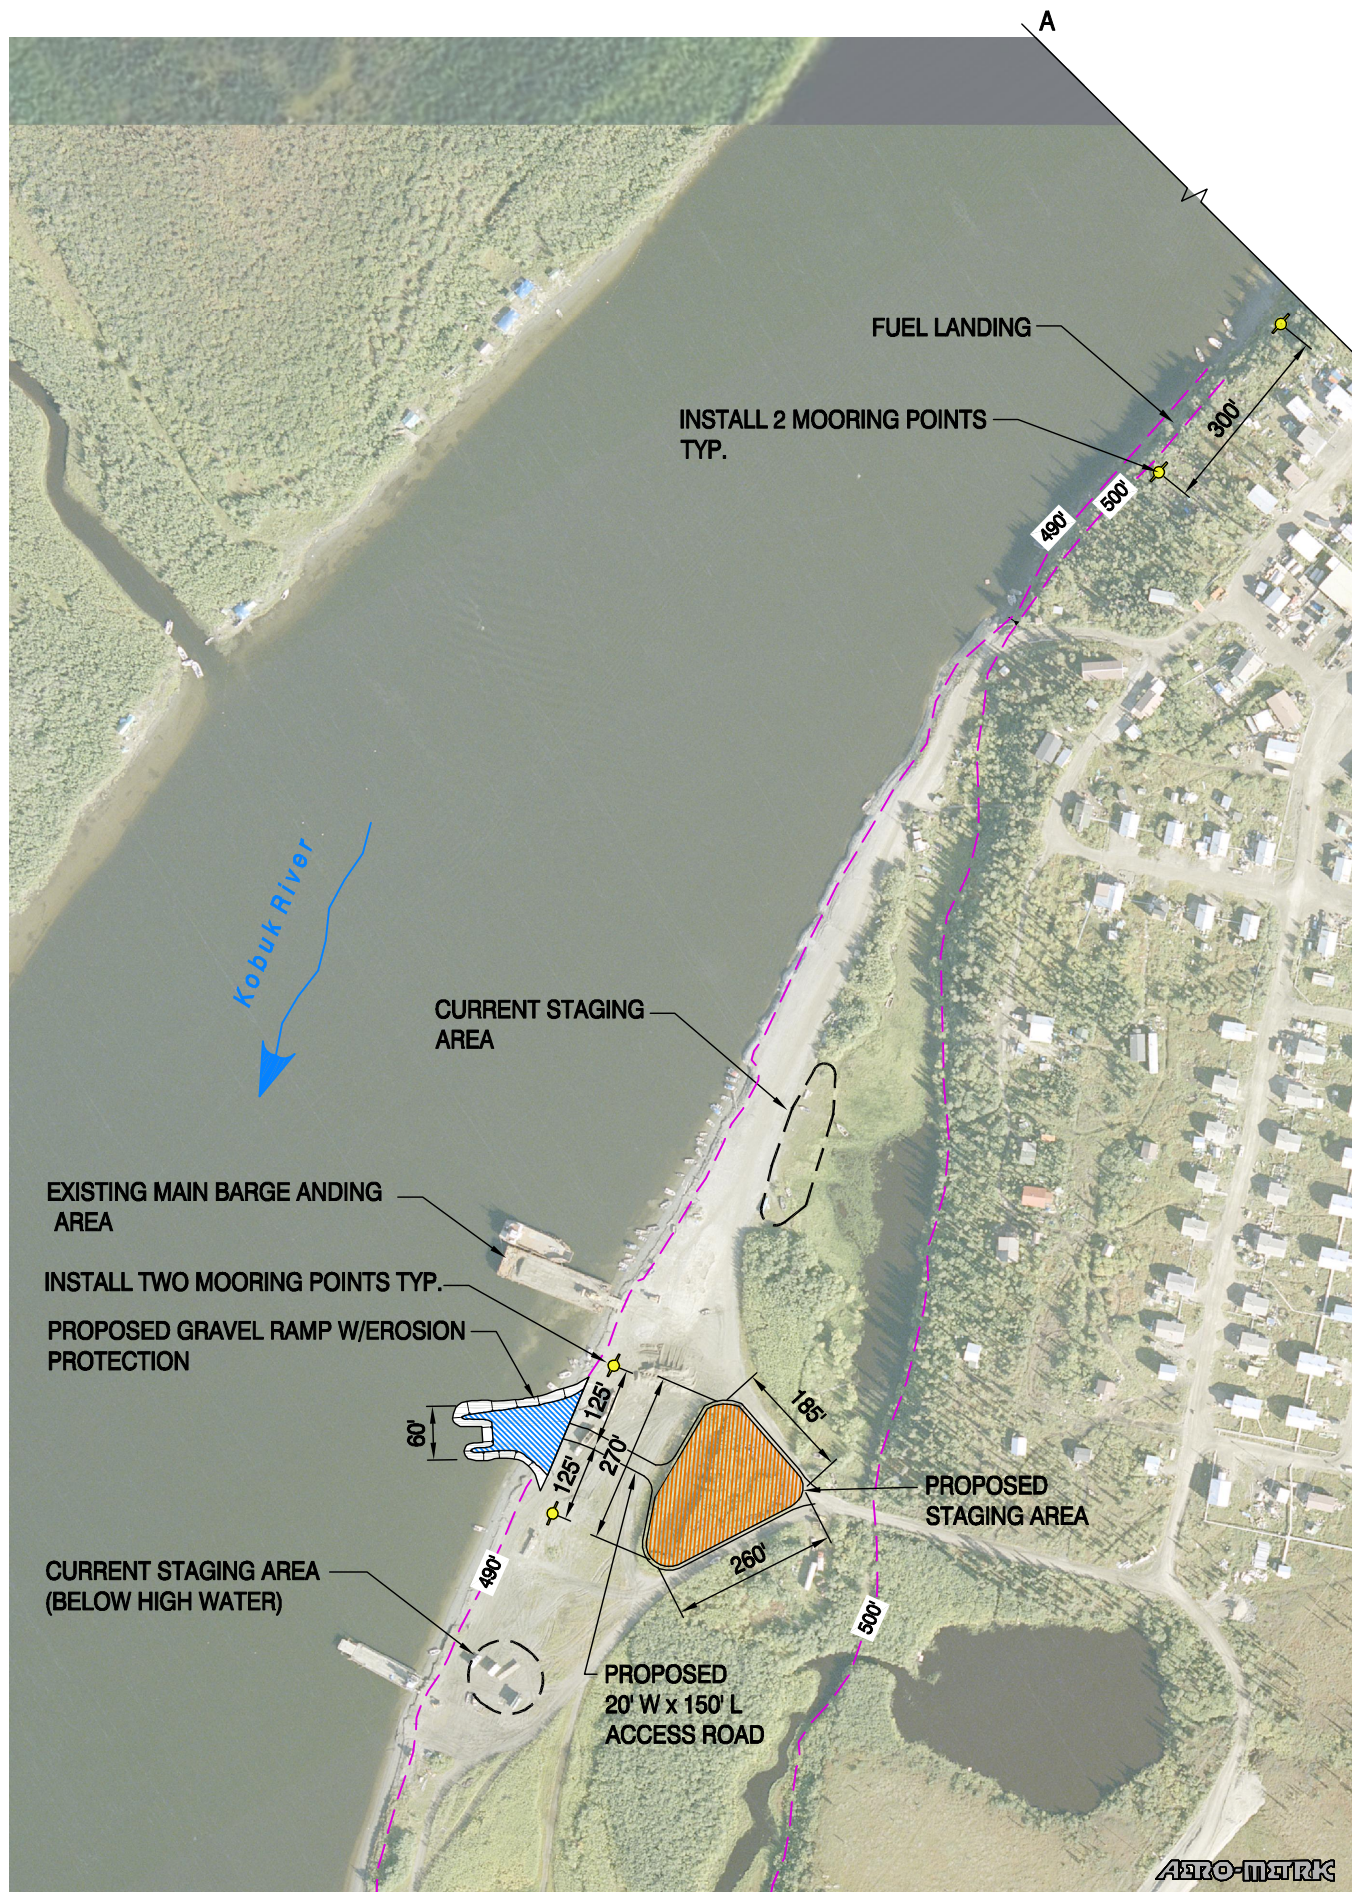

NOTE:

1. ALL PROPOSED NEW DEVELOPMENT IS PRELIMINARY PLANNING LEVEL ONLY. ACTUAL FACILITY/IMPROVEMENTS LOCATIONS, LAYOUT, DIMENSIONS, ETC. WILL REQUIRE SITE VISITS/ INVESTIGATION TO DETERMINE SITE CONDITIONS, PROPERTY OWNERSHIP AND OTHER INFORMATION NEEDED PRIOR TO FINAL DESIGN.
2. PERMAFROST IS ANTICIPATED AT THIS LOCATION. DEPTH MAY RANGE FROM 2-3 FEET ON LAND AND MAY BE THINNER, DISCONTINUOUS AND DEEPER BELOW THE WATERLINE.
3. A DETAILED STUDY OF EROSION AND SEDIMENT TRANSPORT IS NEEDED PRIOR TO FINAL DESIGN.

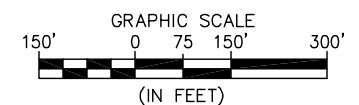

NOTE: SCALE IS APPROXIMATE. IMAGE IS NOT ORTHO-RECTIFIED.



AERO-METRIC
ANCHORAGE 2014 MERRILL
FIELD DRIVE ANCHORAGE,
AK 99501-4116
TEL: (907) 274-3265
COPYRIGHT AERO-METRIC
PHOTO TAKEN: 08/06/2000

NOTES / REVISIONS:

NOORVIK
KOBUK RIVER REGION

PROJECT No: 05049.006
DATE: 01/20/09
DESIGNED: KN/CF
DRAWN BY: SJ
CHECKED BY: JD

E32